


METHOD 1

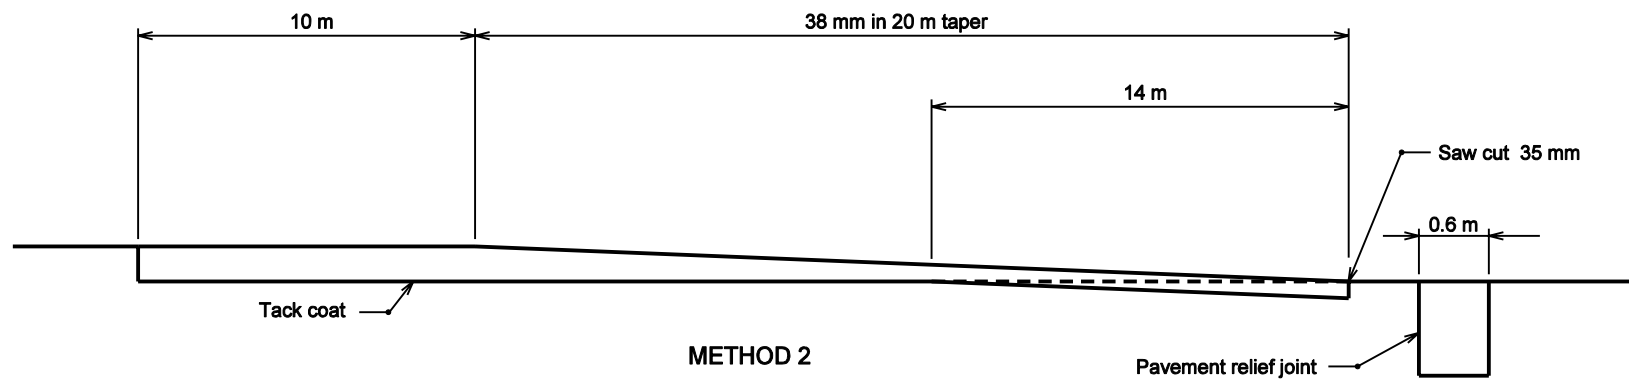

METHOD 2

TERMINATION OF MAINLINE RESURFACE
Figure 56-4H